




ARCHITECTURE STUDIO LIMITED
 ALL DIMENSIONS TO BE VERIFIED ON SITE BEFORE
 PRODUCING SHOP DRAWINGS OR COMMENCING ANY WORK.

REVISIONS

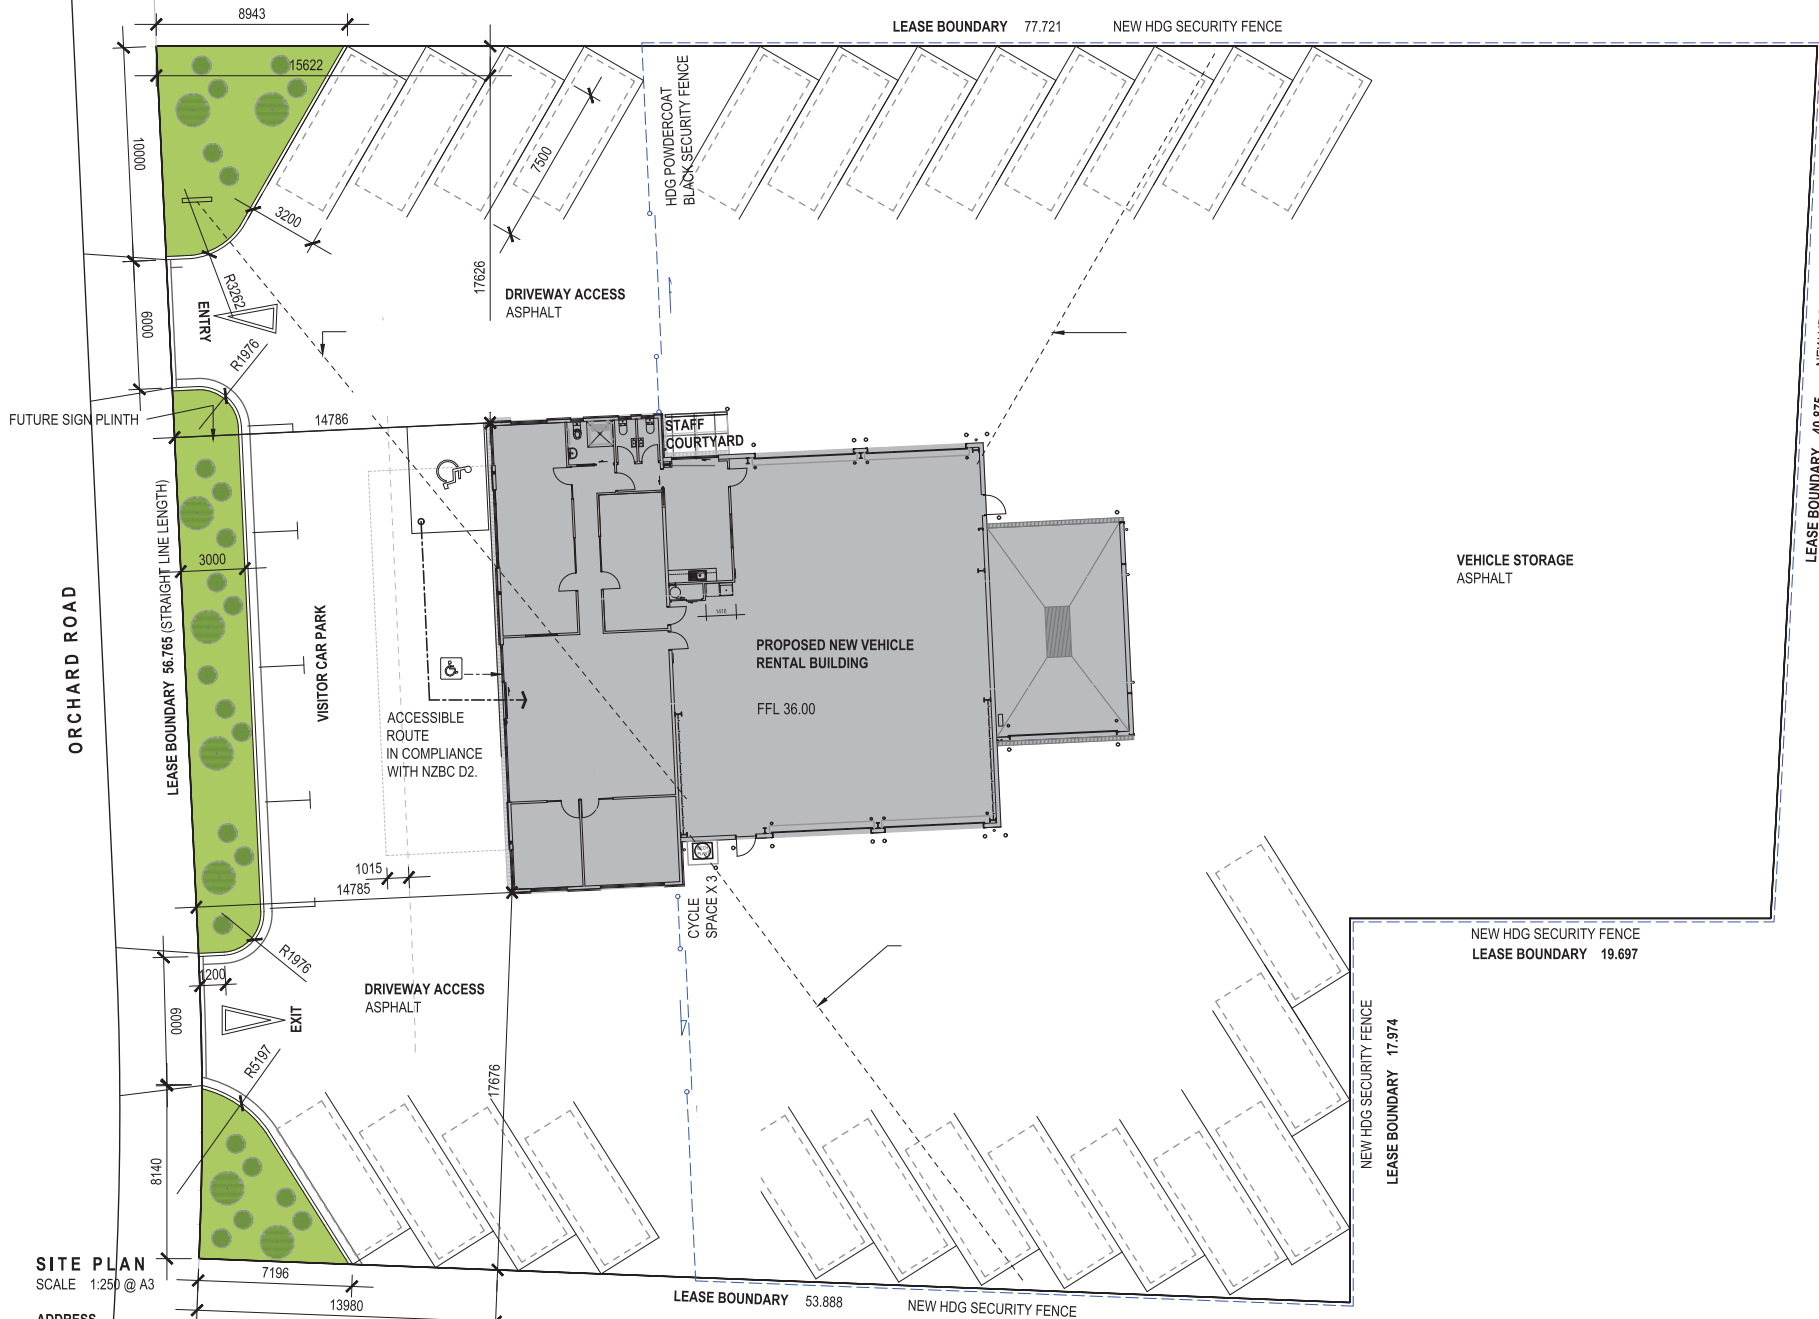

SITE PLAN
 SCALE 1:250 @ A3
 ADDRESS
 ORCHARD ROAD
 MUSTANG PARK
 CHRISTCHURCH INTERNATIONAL AIRPORT
 CHRISTCHURCH
 NEW ZEALAND

SITE PLAN

SCALE	1:250
DATE	06.06.2019
JOB No	1919
DRAWN	RM
CHECKED	RM
STATUS	TENDER / BUILDING CONSENT

DRAWING No.	REVISION
A0.02	

1 / 77 Tuam Street
 PO Box 881
 Christchurch 8140
 New Zealand
 + 64 3 377 9893
 info@astudio.co.nz
 www.astudio.co.nz

REVISIONS




GROUND FLOOR PLAN

SCALE	1:100
DATE	06.06.2019
JOB No	1919
DRAWN	RM
CHECKED	RM
STATUS	TENDER / BUILDING CONSENT


DRAWING No.	REVISION
A1.01	

1 / 77 Tuam Street
 PO Box 881
 Christchurch 8140
 New Zealand
 + 64 3 377 9893
 info@astudio.co.nz
 www.astudio.co.nz

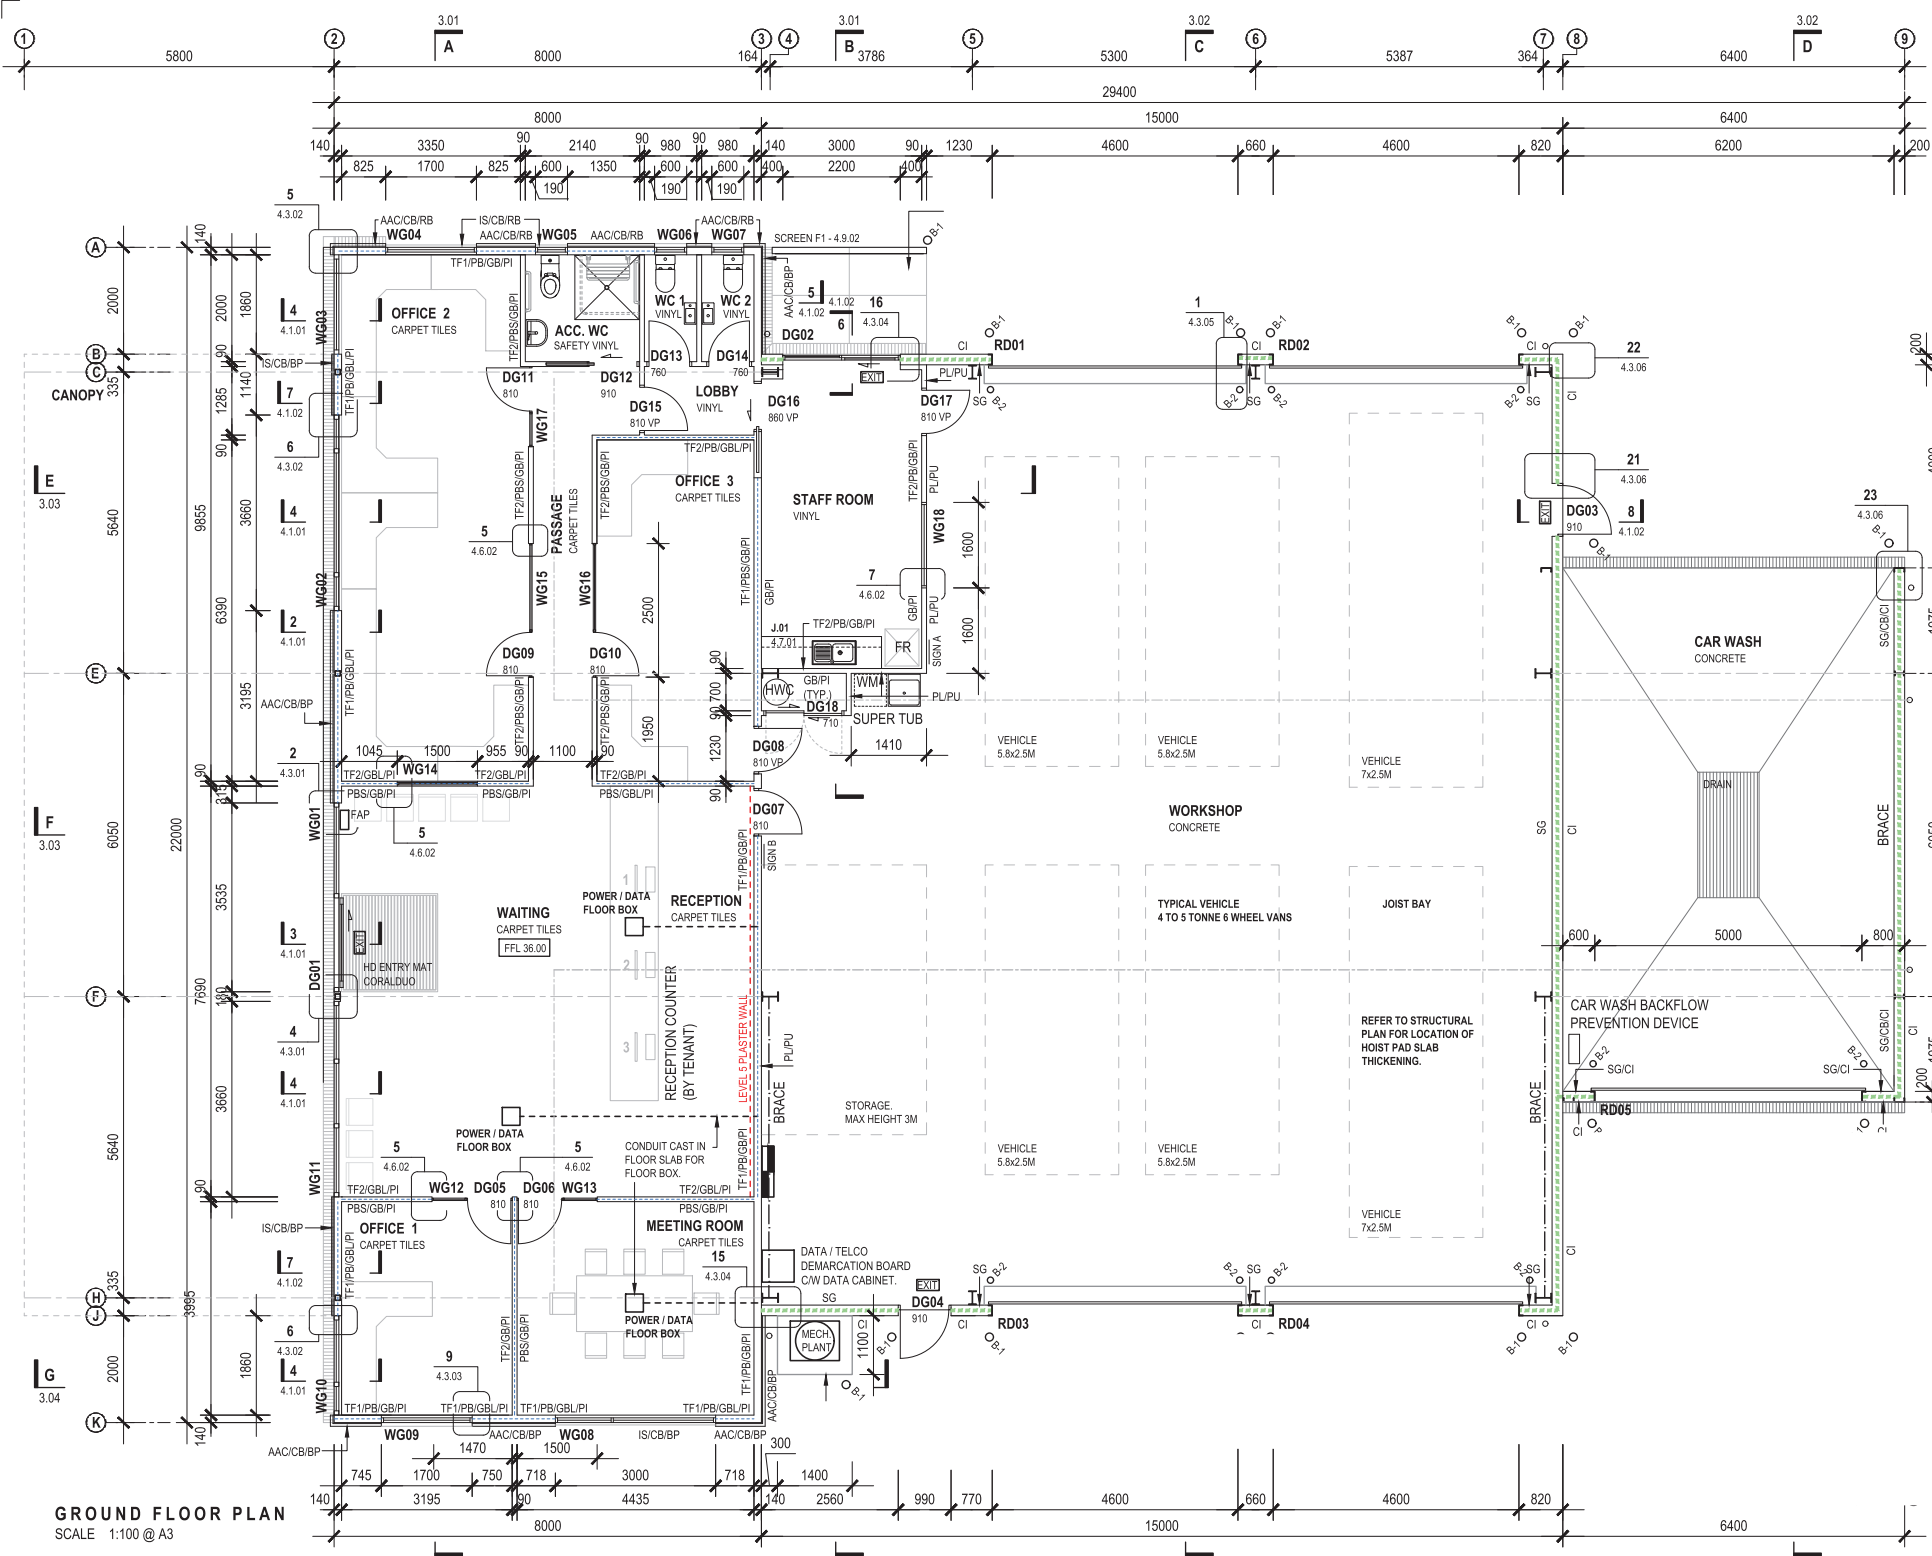


GROUND FLOOR PLAN
 SCALE 1:100 @ A3

REVISIONS

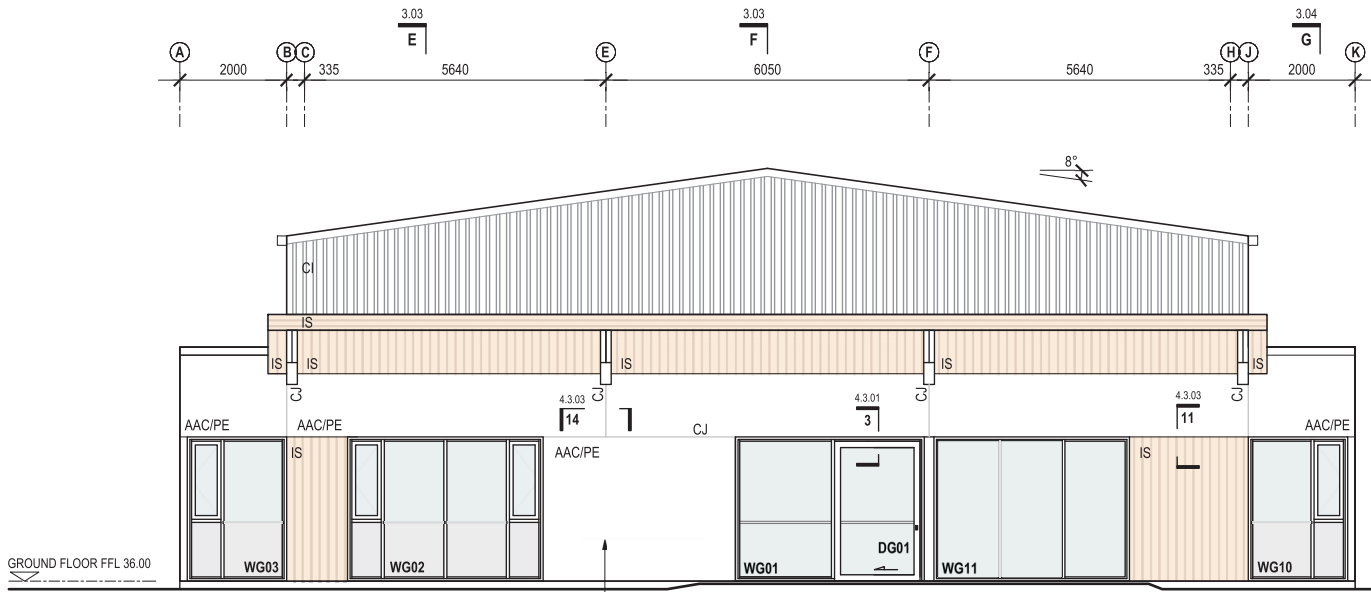

PROPOSED WEST ELEVATION
 SCALE 1:100 @ A3

SIGNAGE 2.4(W)x 1.2(H).
 BY TENANT.

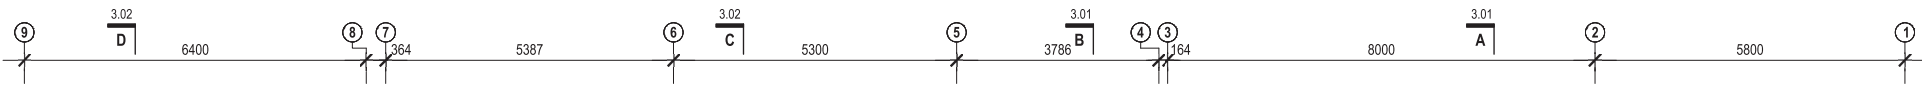

PROPOSED NORTH ELEVATION
 SCALE 1:100 @ A3

SCREEN F1 - 4.9.02



SIGNAGE 3(W)x 1.6(H).
 BY TENANT.

EXTERIOR ELEVATIONS

SCALE	1:100
DATE	06.06.2019
JOB No	1919
DRAWN	RM
CHECKED	RM
STATUS	TENDER / BUILDING CONSENT



DRAWING No.	REVISION
A2.01	<input type="checkbox"/>

1 / 77 Tuam Street
 PO Box 851
 Christchurch 8140
 New Zealand
 + 64 3 377 9893
 info@astudio.co.nz
 www.astudio.co.nz

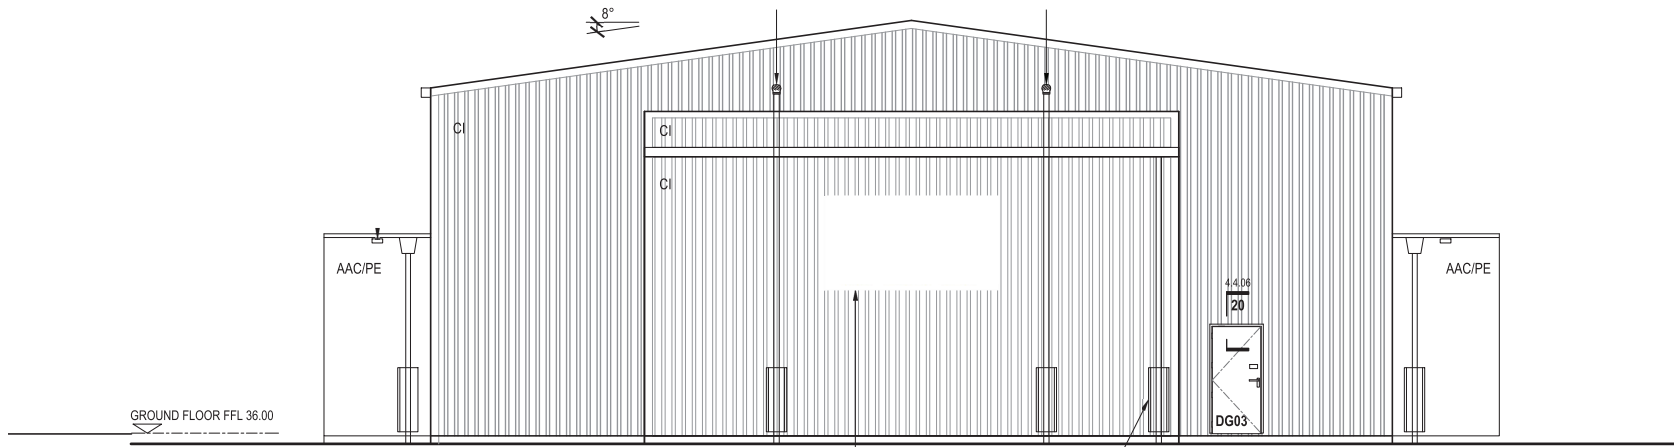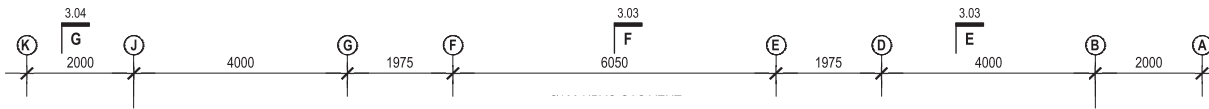

PROPOSED EAST ELEVATION
 SCALE 1:100 @ A3

SIGNAGE 3.3(W)x 1.8(H).
 BY TENANT.

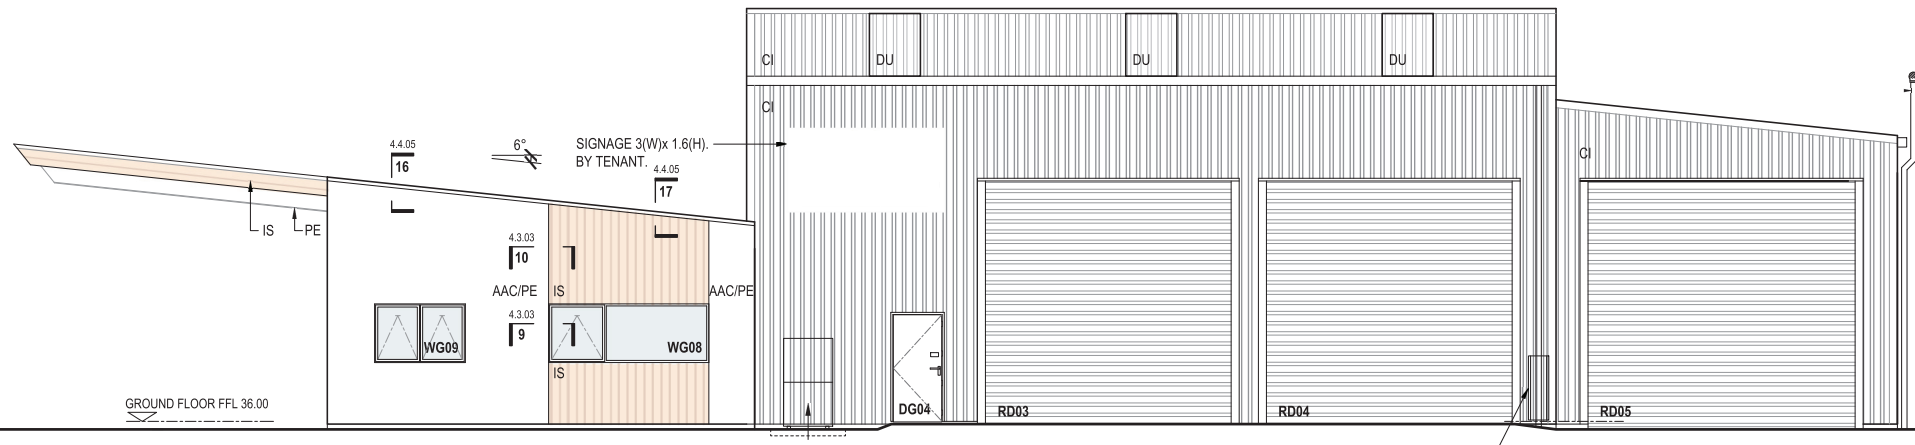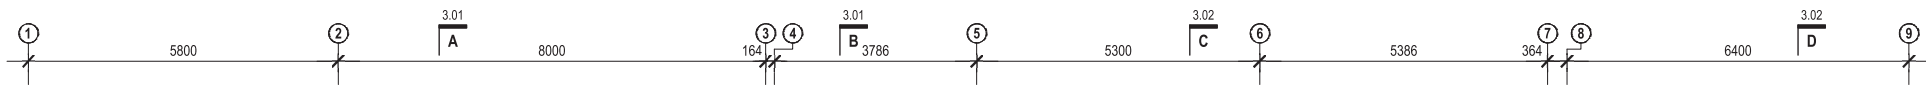

PROPOSED SOUTH ELEVATION
 SCALE 1:100 @ A3

SIGNAGE 3(W)x 1.6(H).
 BY TENANT.

172 ORCHARD ROAD
 MUSTANG PARK
 CHCH INTERNATIONAL AIRPORT

EXTERIOR ELEVATIONS

SCALE	1:100
DATE	06.06.2019
JOB No	1919
DRAWN	RM
CHECKED	RM
STATUS	TENDER / BUILDING CONSENT

DRAWING No.	REVISION
A2.02	○

1 / 77 Tuam Street
 PO Box 851
 Christchurch 8140
 New Zealand
 + 64 3 377 9893
 info@astudio.co.nz
 www.astudio.co.nz